




DO NOT SCALE ALL DIMENSIONS ARE IN mm UNLESS OTHERWISE NOTED

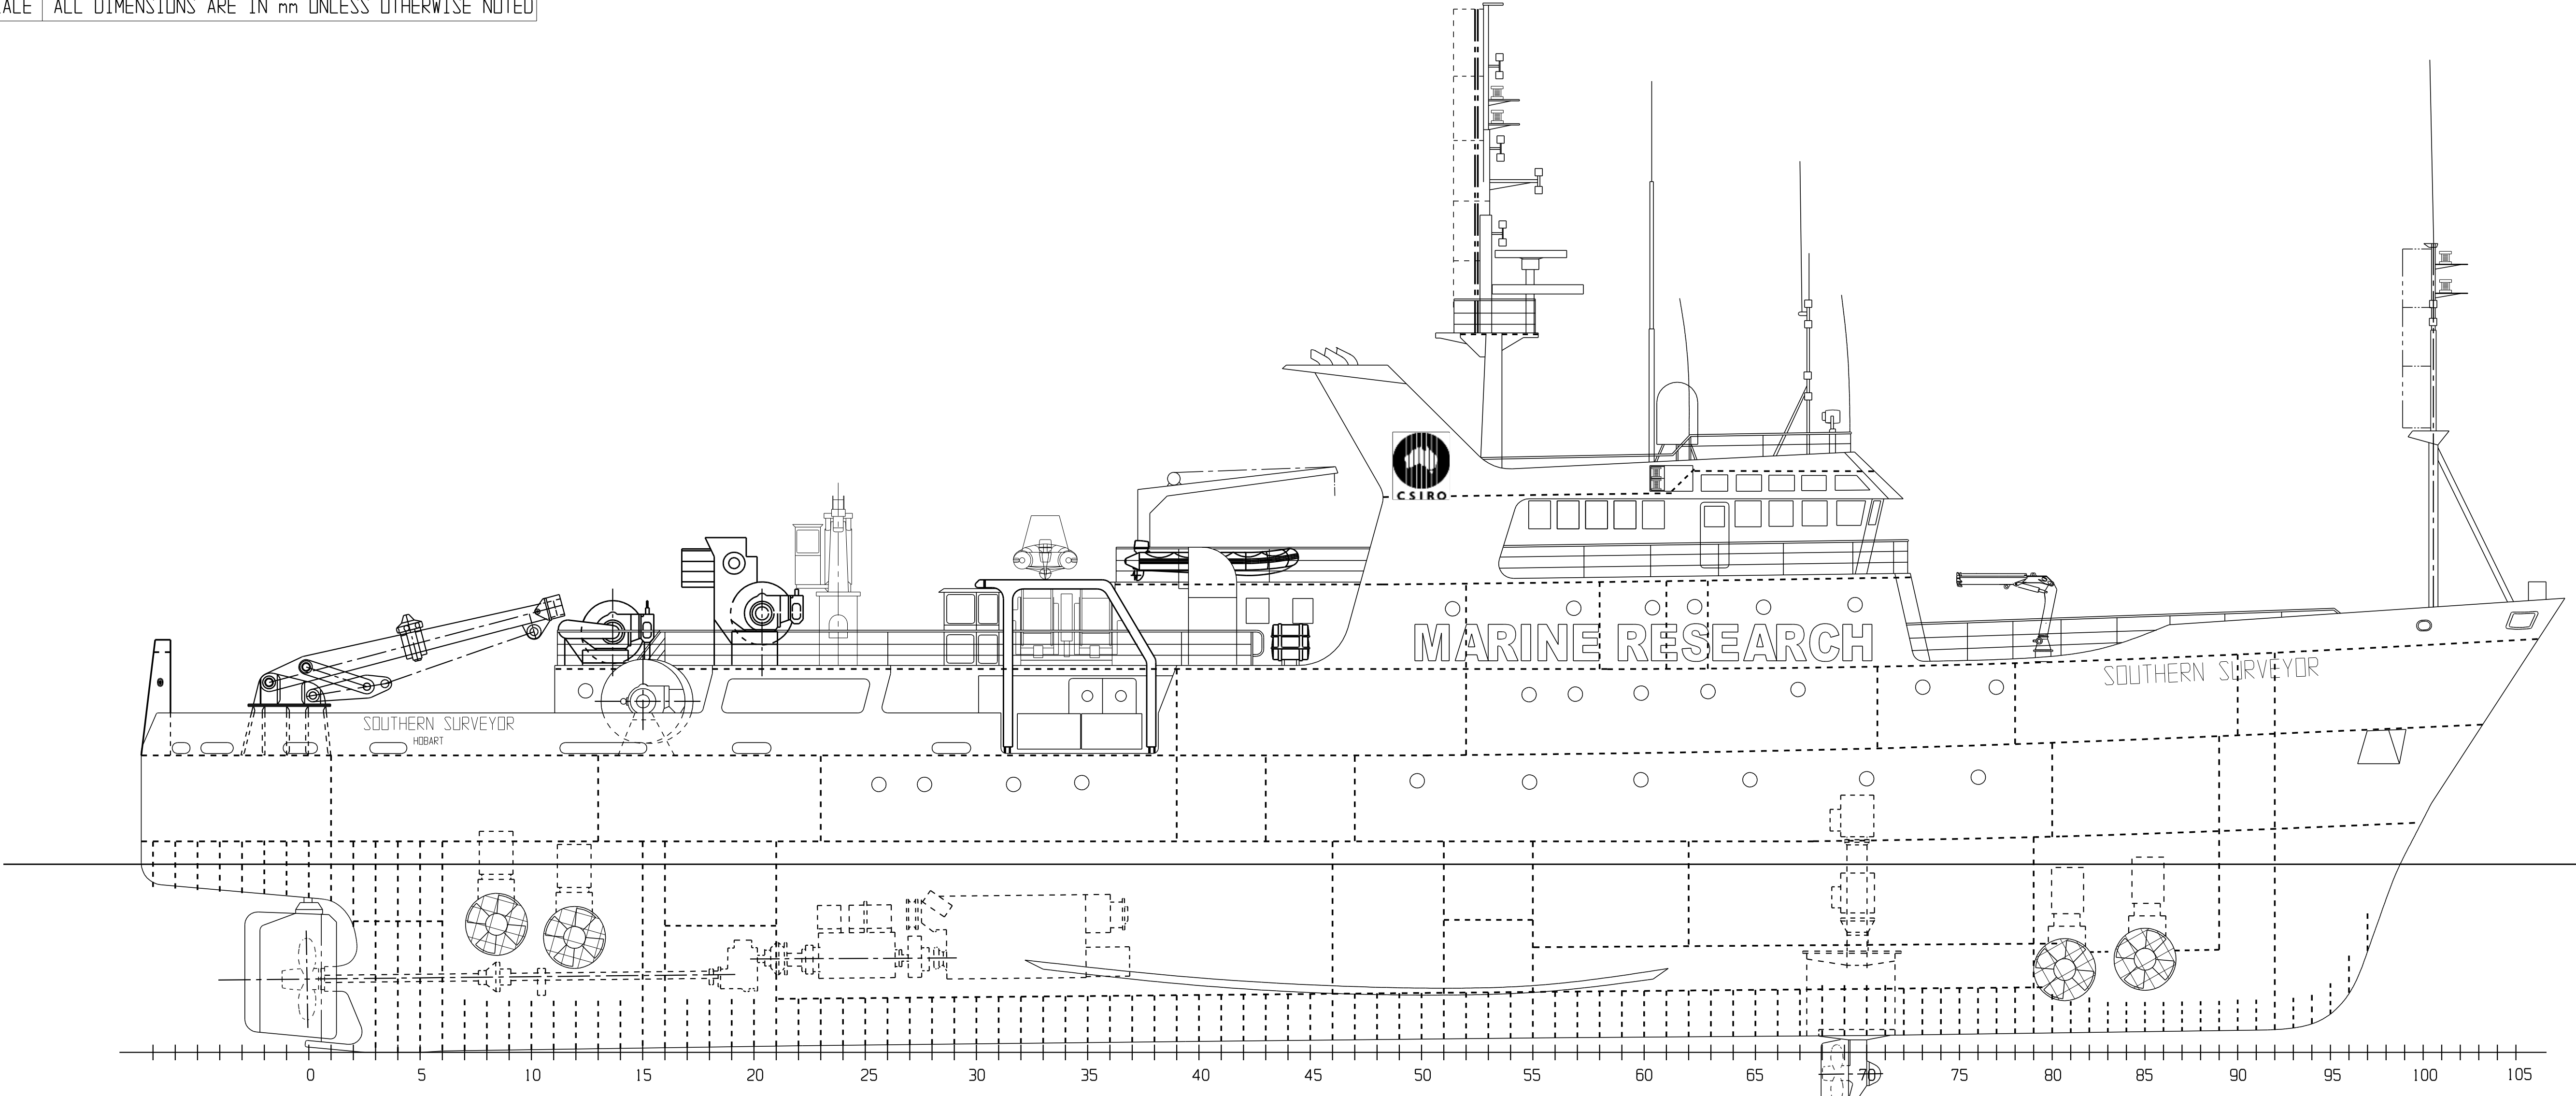


PROFILE

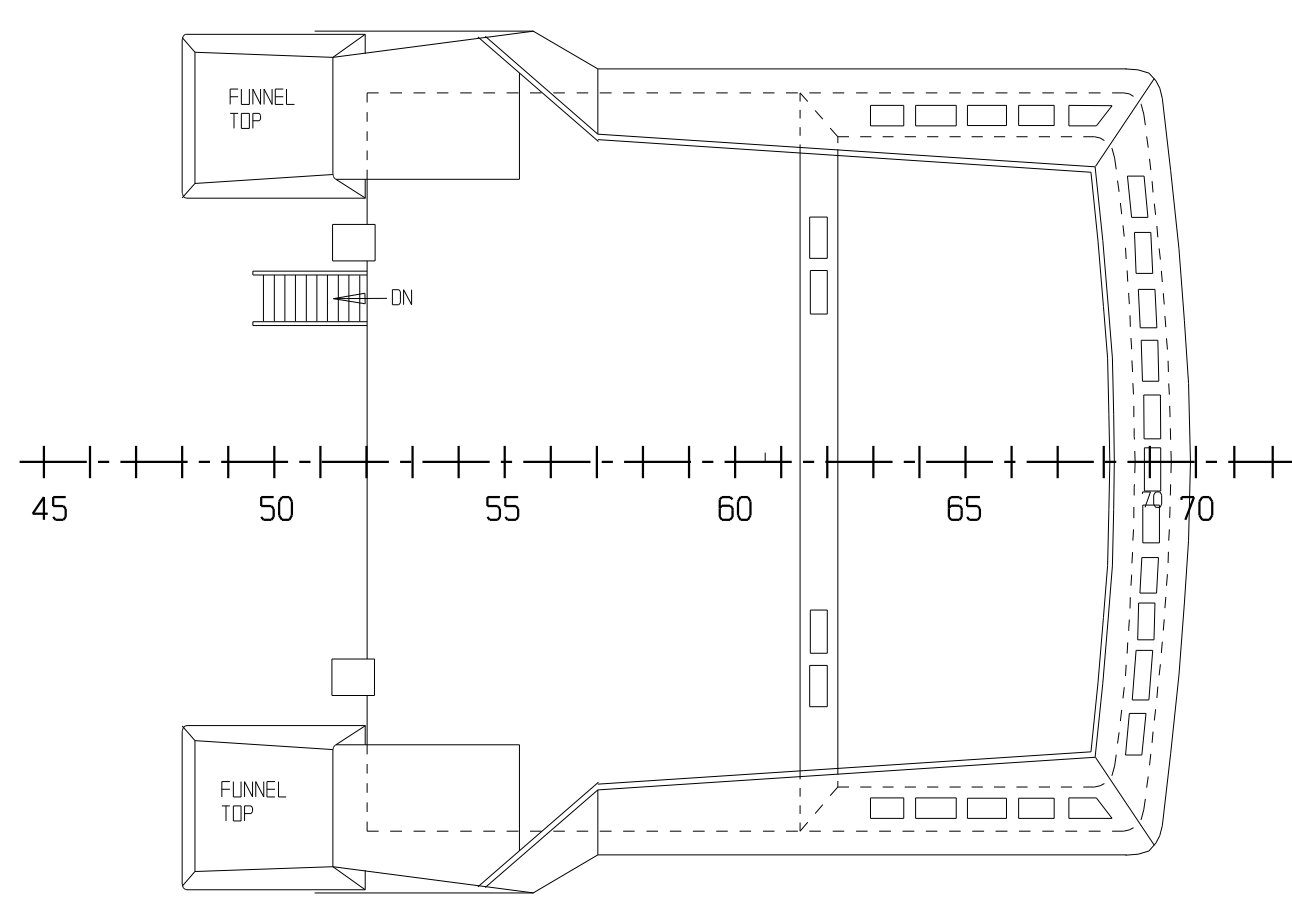


WHEELHOUSE ROOF

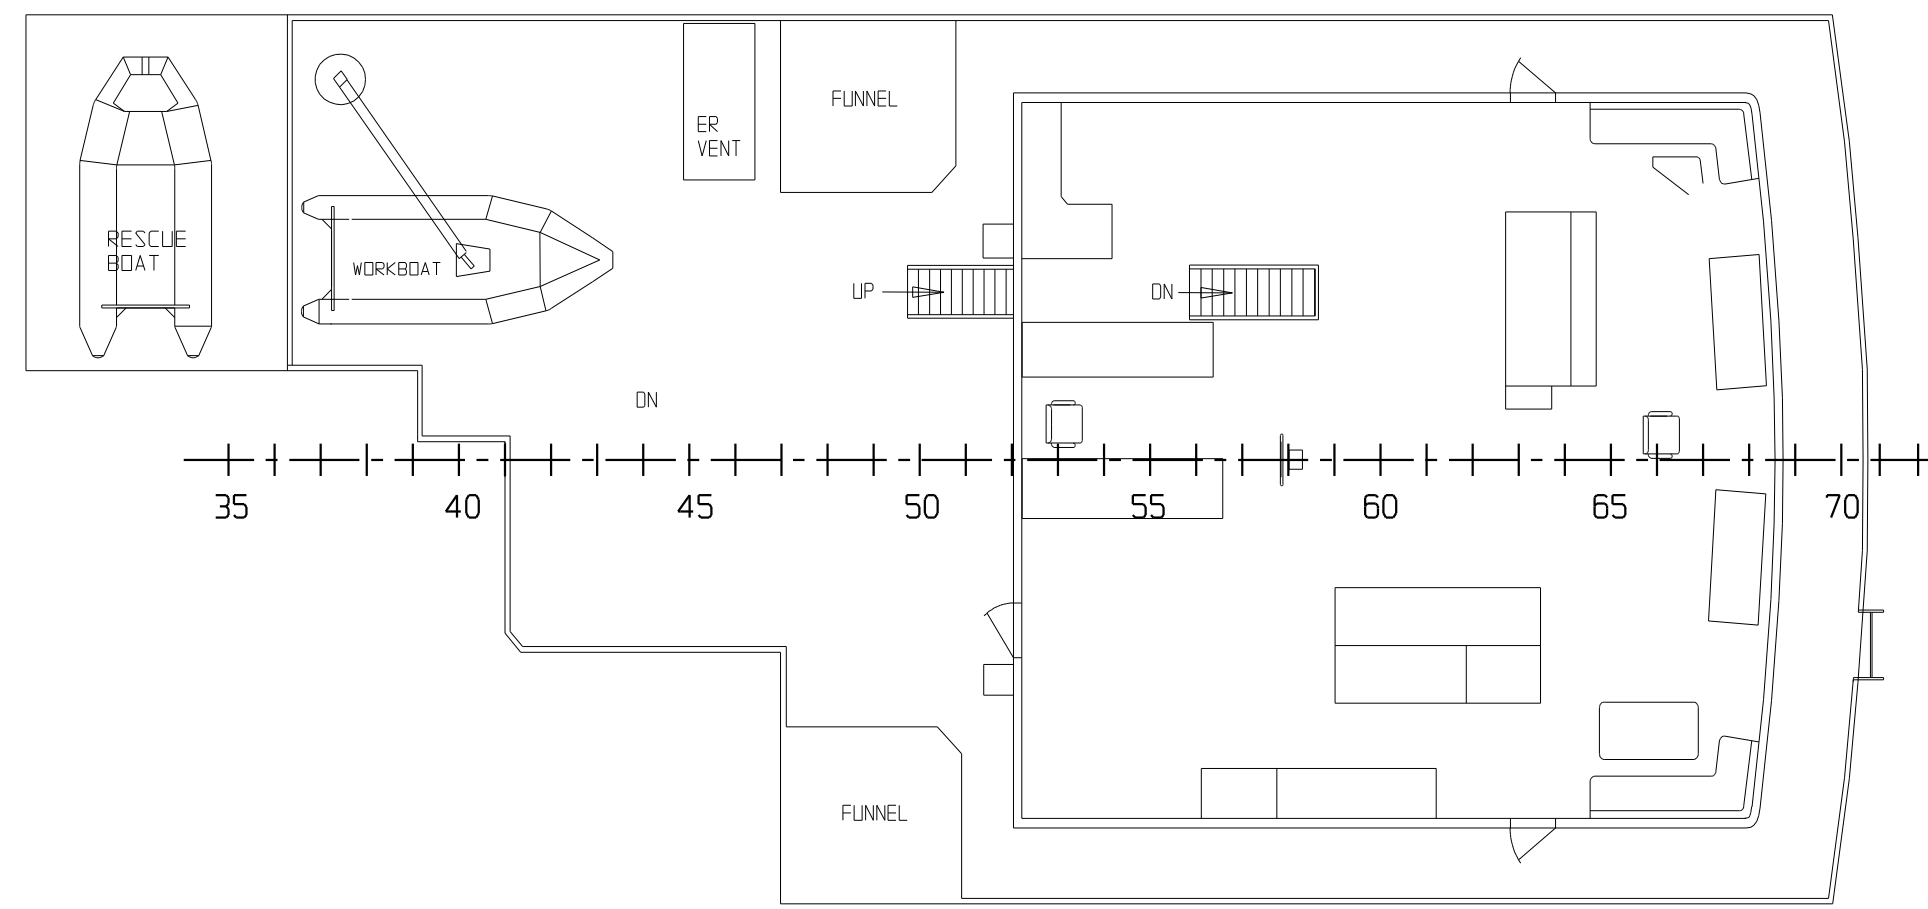


BRIDGE DECK

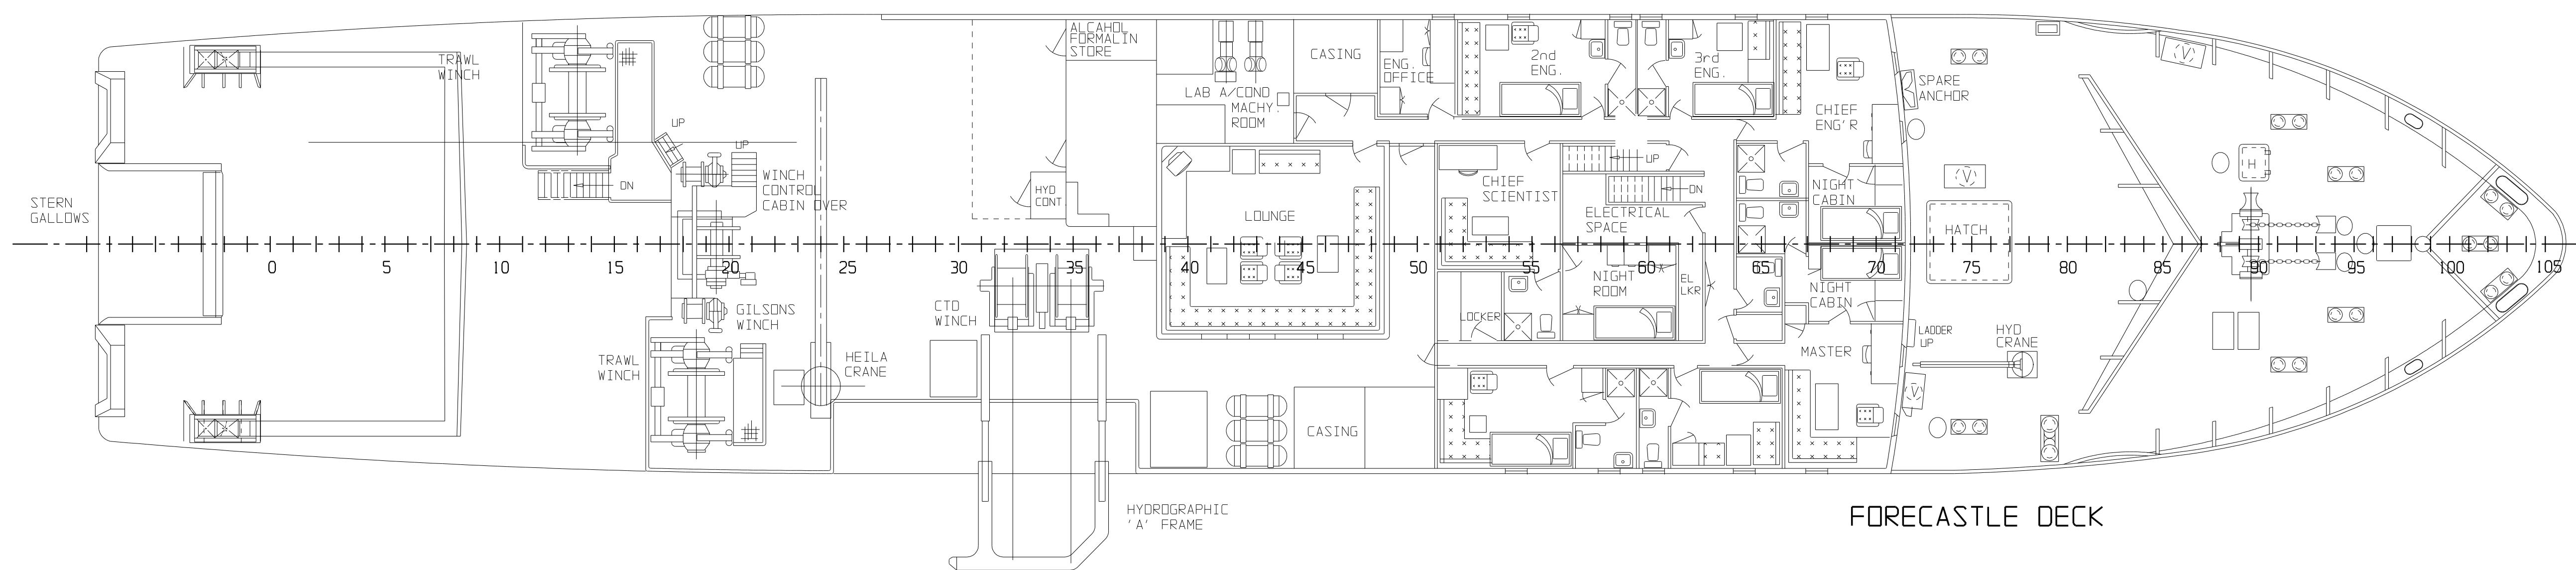


FORECASTLE DECK

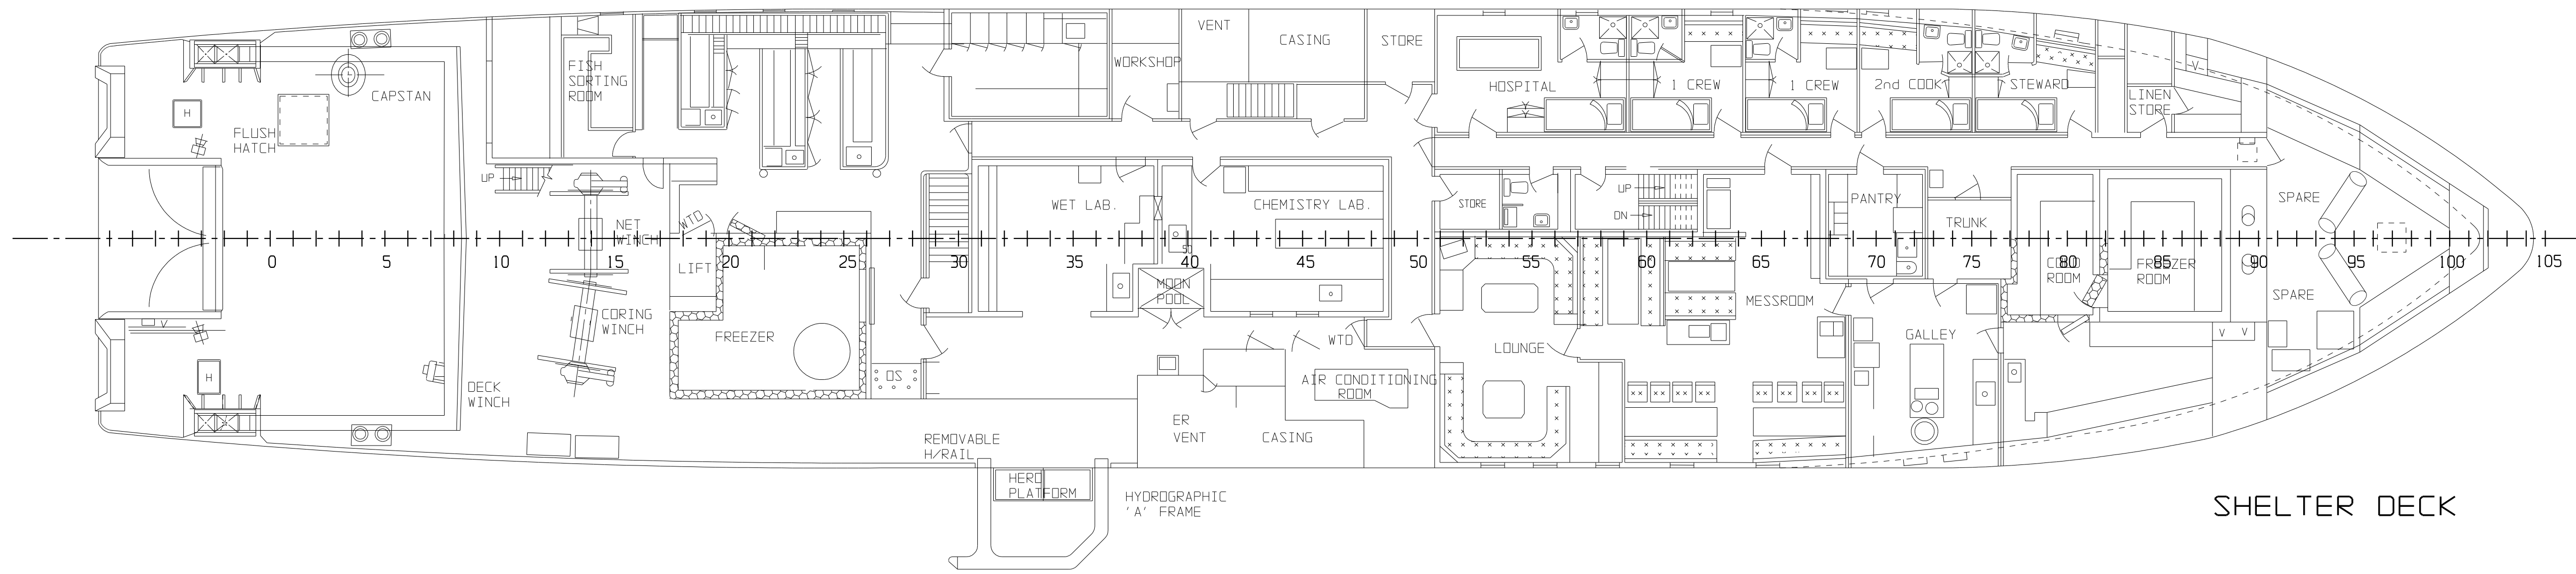


SHELTER DECK

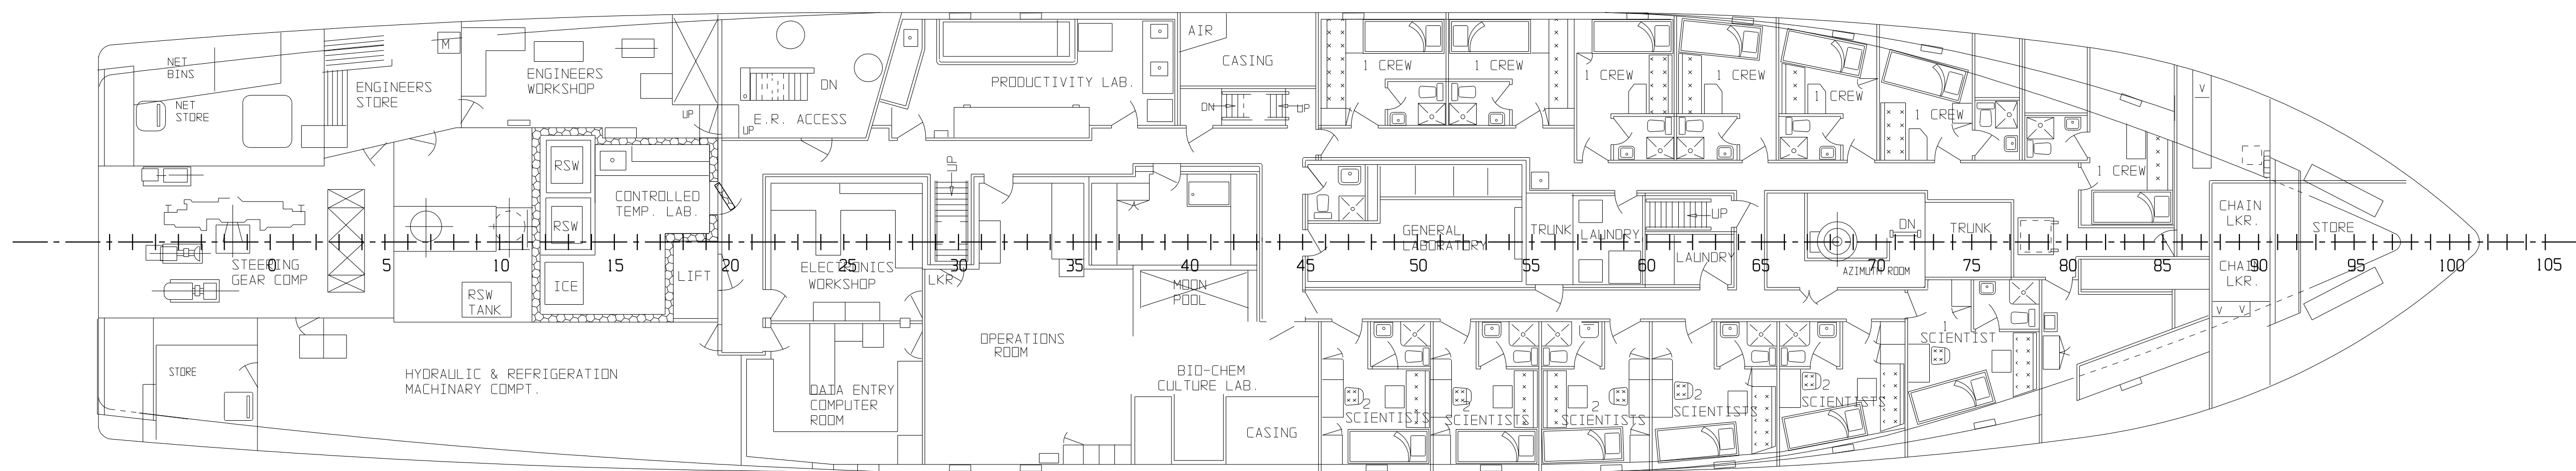

MAIN DECK

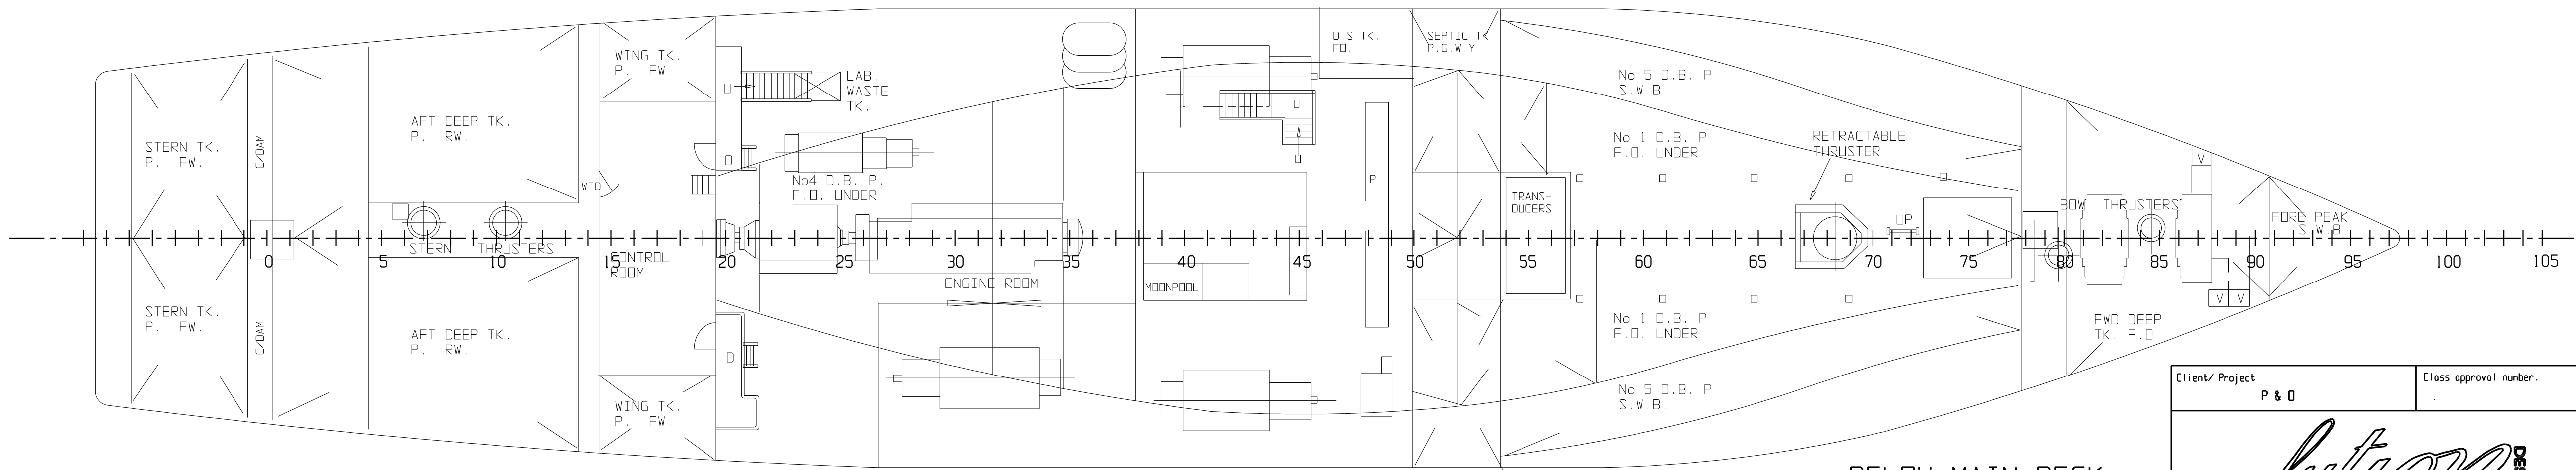

BELOW MAIN DECK

| | | | | | |
|---|--|-----------------------|------------|-----------|----------|
| Client/Project | P 8 0 | Class approval number | | Rev. sent | Approved |
|  | | | | | |
| <small>15 Bender Drive Moorab Tzoonis 7009 Australia PHONE/FACSIMILE 491 3 674 1845 EMAIL: revolut@evolutiondesign.com.au INTERNET: www.revolutdesign.com.au</small> | | | | | |
| Title | SOUTHERN SURVEYOR GENERAL ARRANGEMENT | | Drawn | 1 LAMB | Scale |
| Checked | CAP | | Date | 29 JAN 03 | |
| Designed | 40-32-01 | | Job Number | | |
| Dwg. No. | 040-09-32-001 | | Rev. | | |